

NOTES


**IF IN DOUBT - ASK**

(c) Copyright - Chris Billington Building Design Consultant  
 This drawing shall not be reproduced in part or whole without the prior express written consent.

Use only noted dimensions - do not scale.

Any Discrepancy to be reported immediately to Chris Billington Building Design Consultant.

NB, red & blue ownership outlines taken from actual topographical survey and overlaid for the purposes of this drawing onto the Ordnance Survey extract plan.

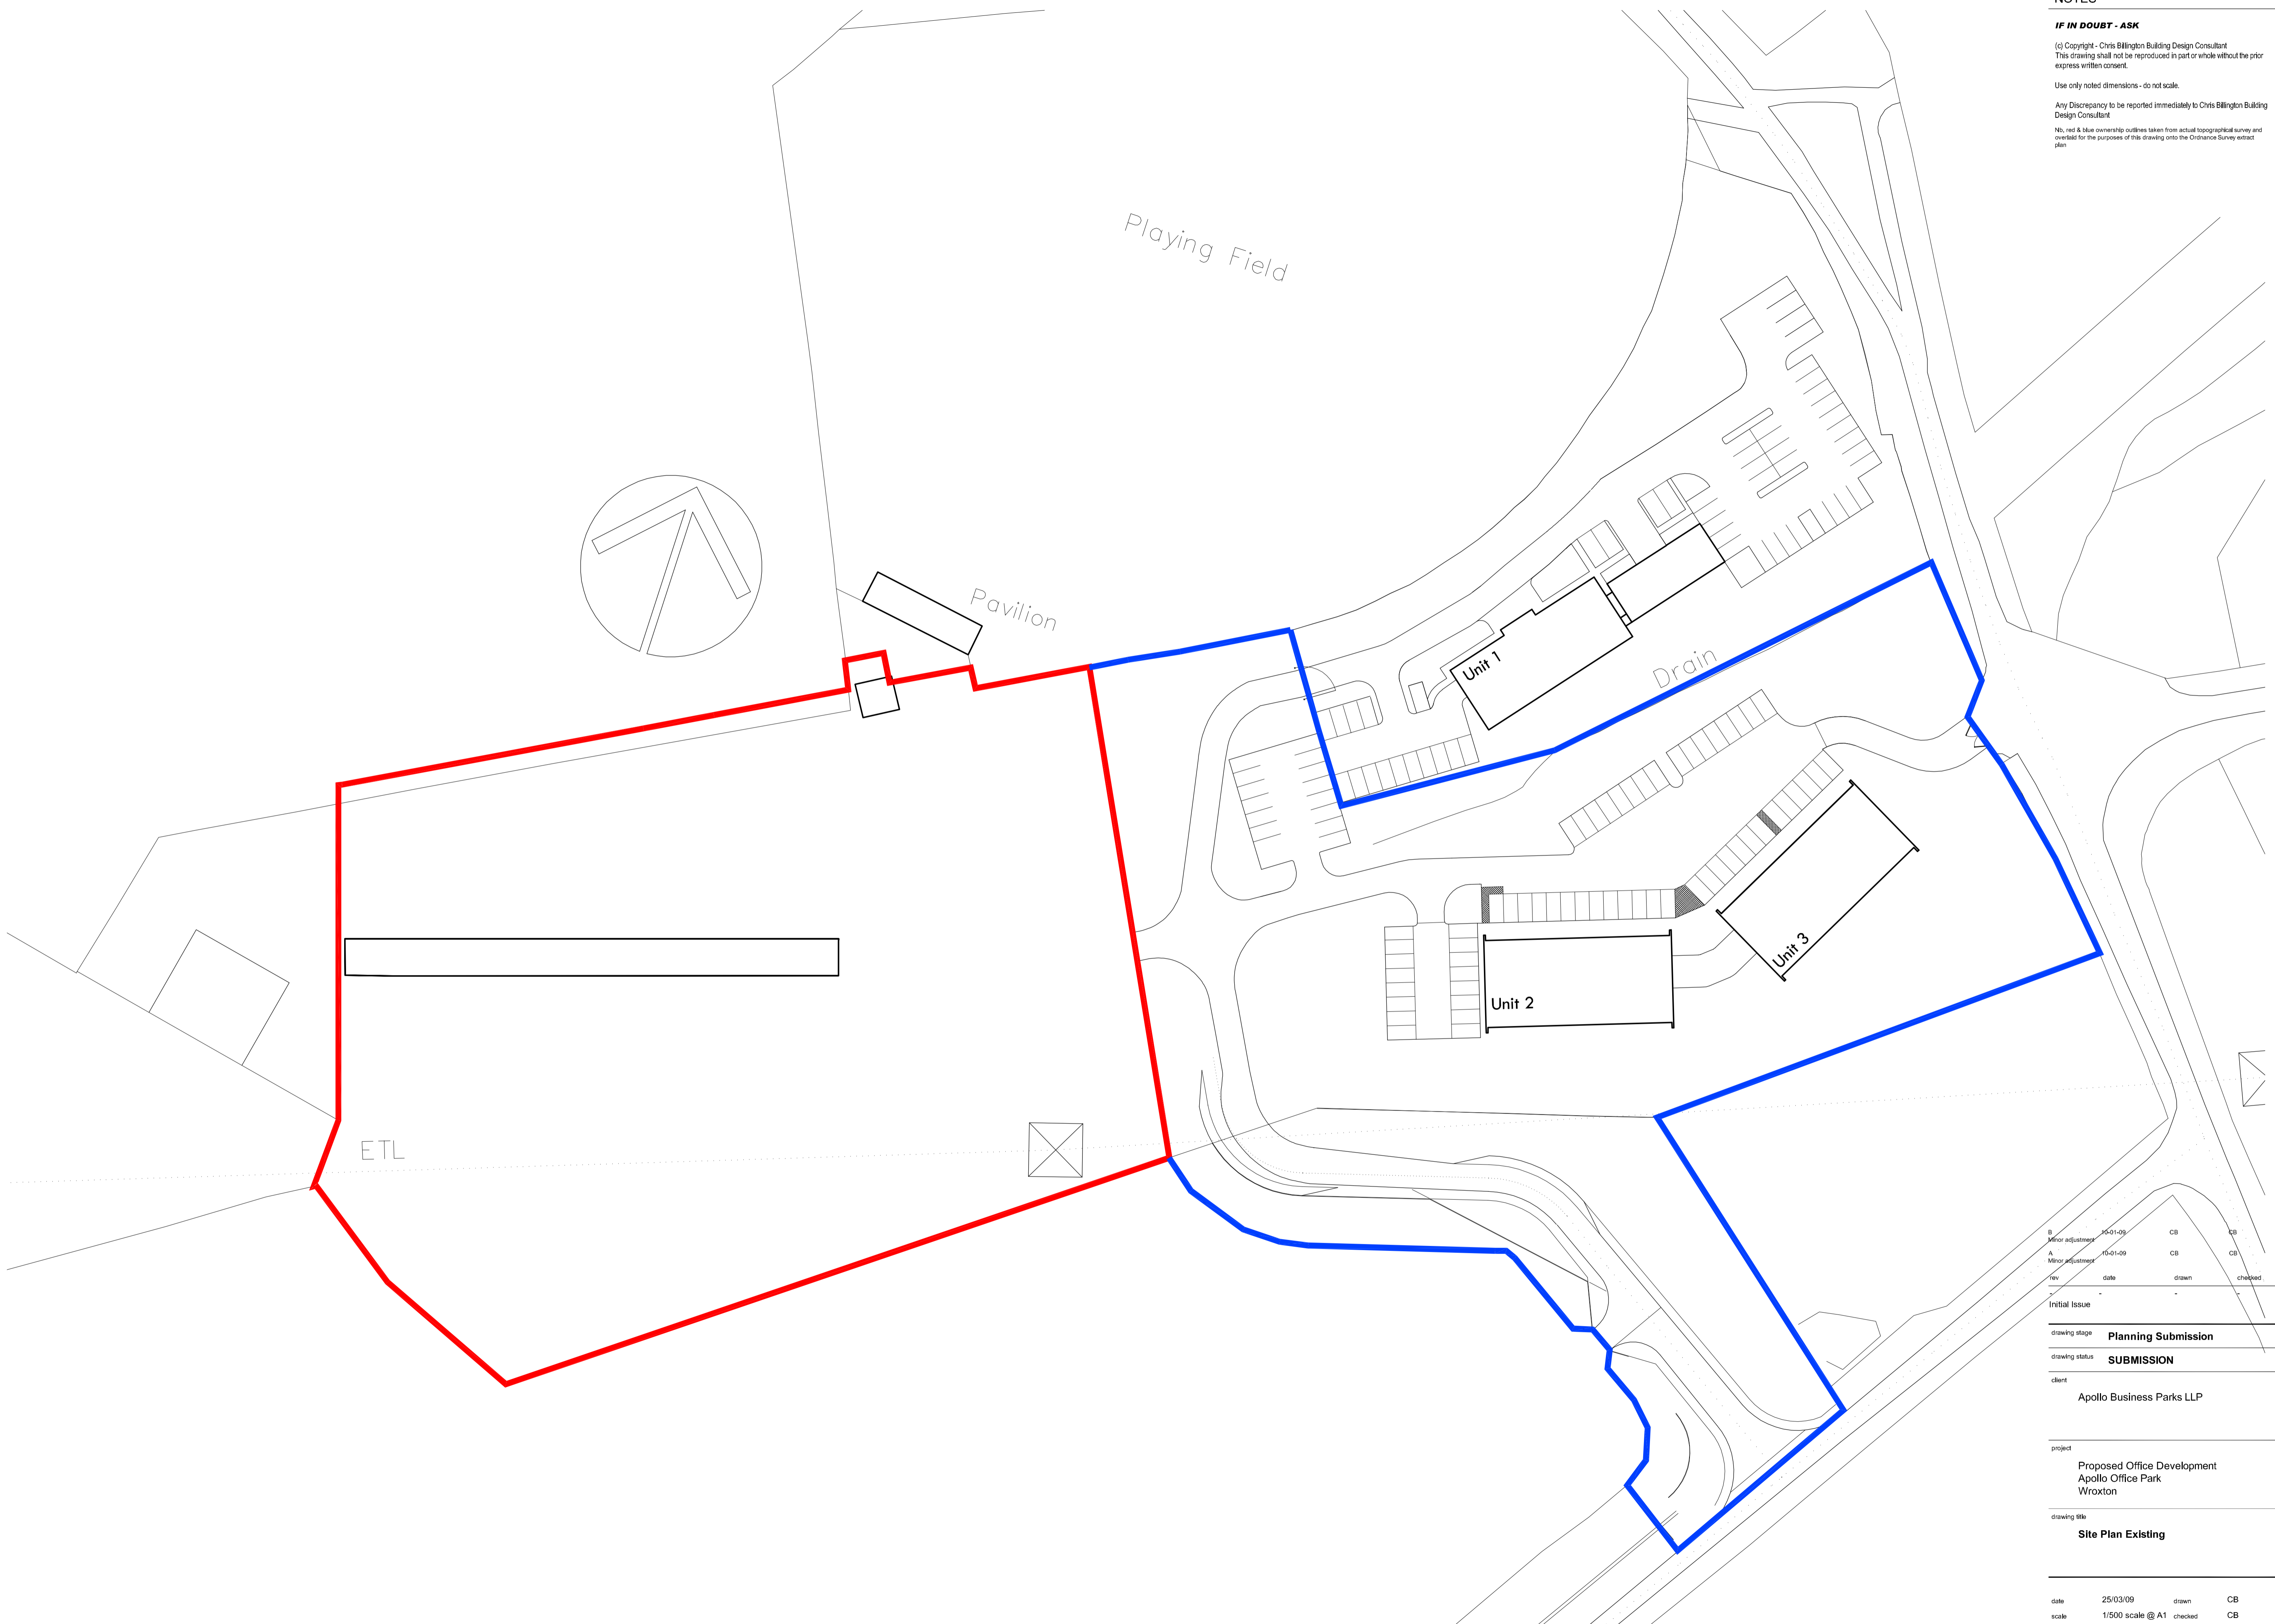

rev	date	drawn	checked
B	10-01-09	CB	CB
A	10-01-09	CB	CB

Initial Issue	
drawing stage	Planning Submission
drawing status	SUBMISSION
client	Apollo Business Parks LLP
project	Proposed Office Development Apollo Office Park Wroxtton
drawing title	Site Plan Existing

date	25/03/09	drawn	CB
scale	1/500 scale @ A1	checked	CB

Job No: **0002** Rev: **P001 B**  
**CHRIS BILLINGTON**  
 BUILDING DESIGN CONSULTANT  
 KNUXTSFORD, CHESHIRE WA18LP  
 01774 293117