


NOTES

**IF IN DOUBT - ASK**


(c) Copyright - Chris Billington Building Design Consultant  
This drawing shall not be reproduced in part or whole without the prior express written consent.

Use only noted dimensions - do not scale.


Any Discrepancy to be reported immediately to Chris Billington Building Design Consultant.

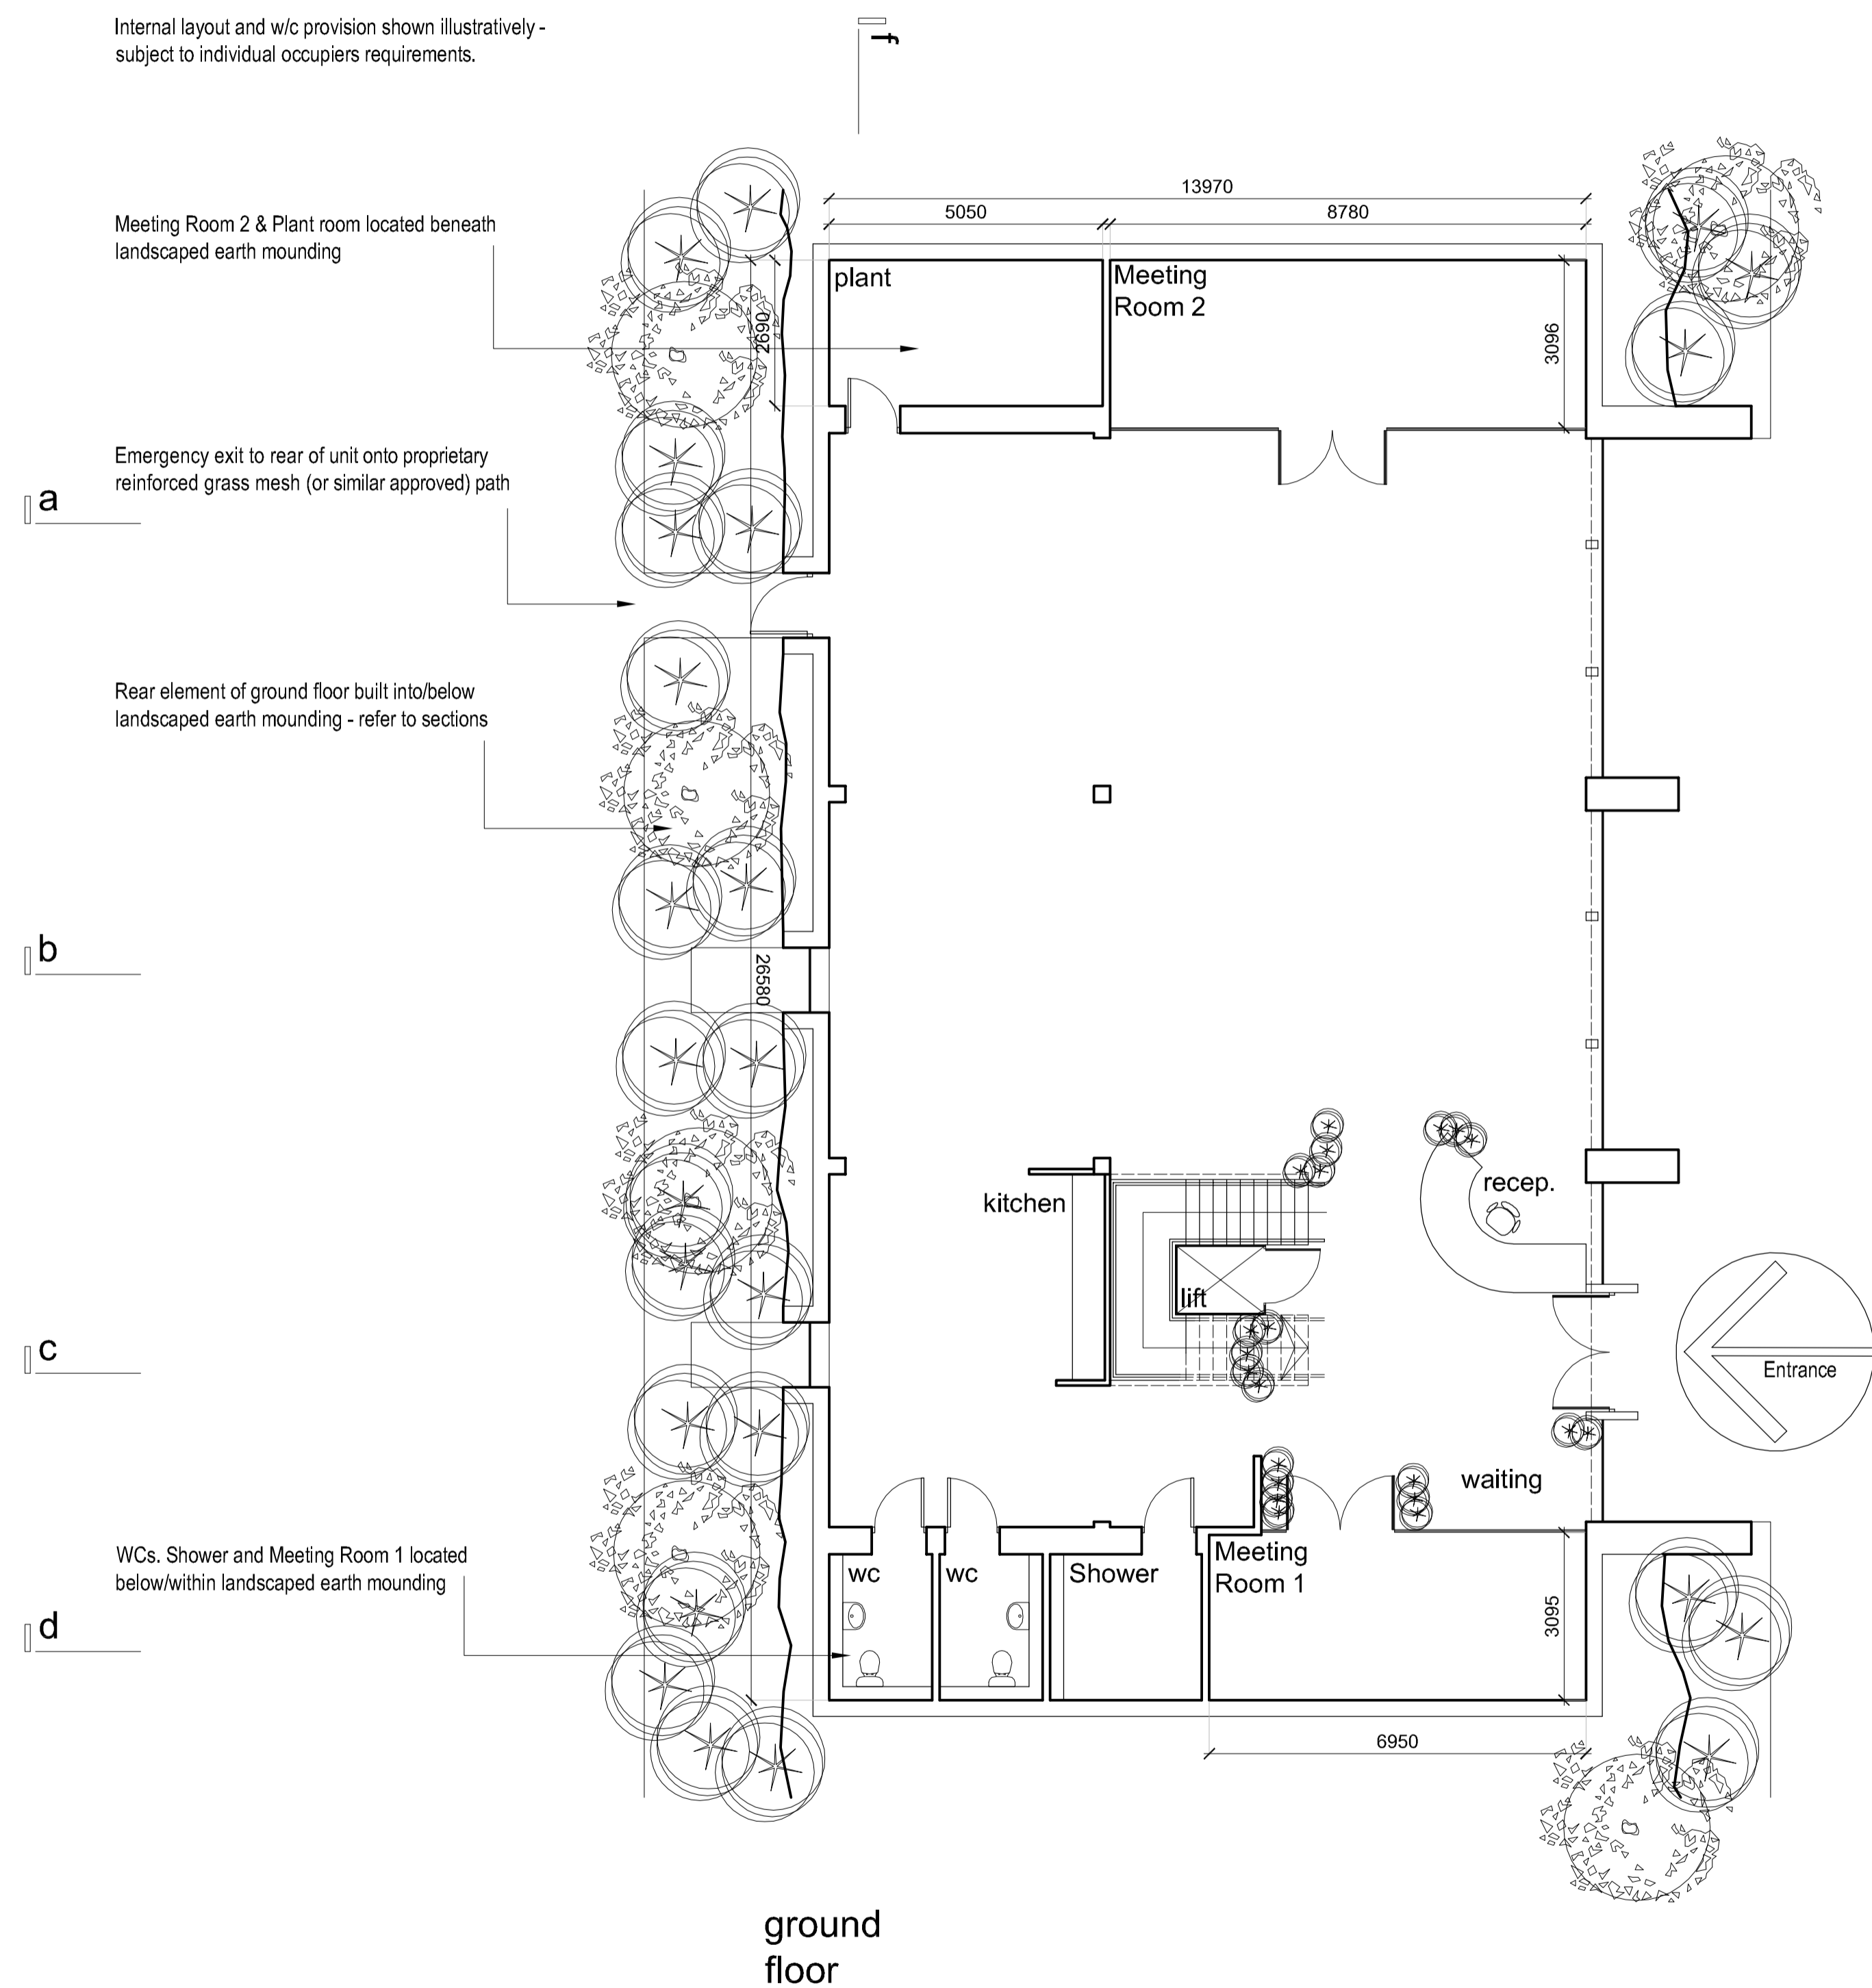

ground floor

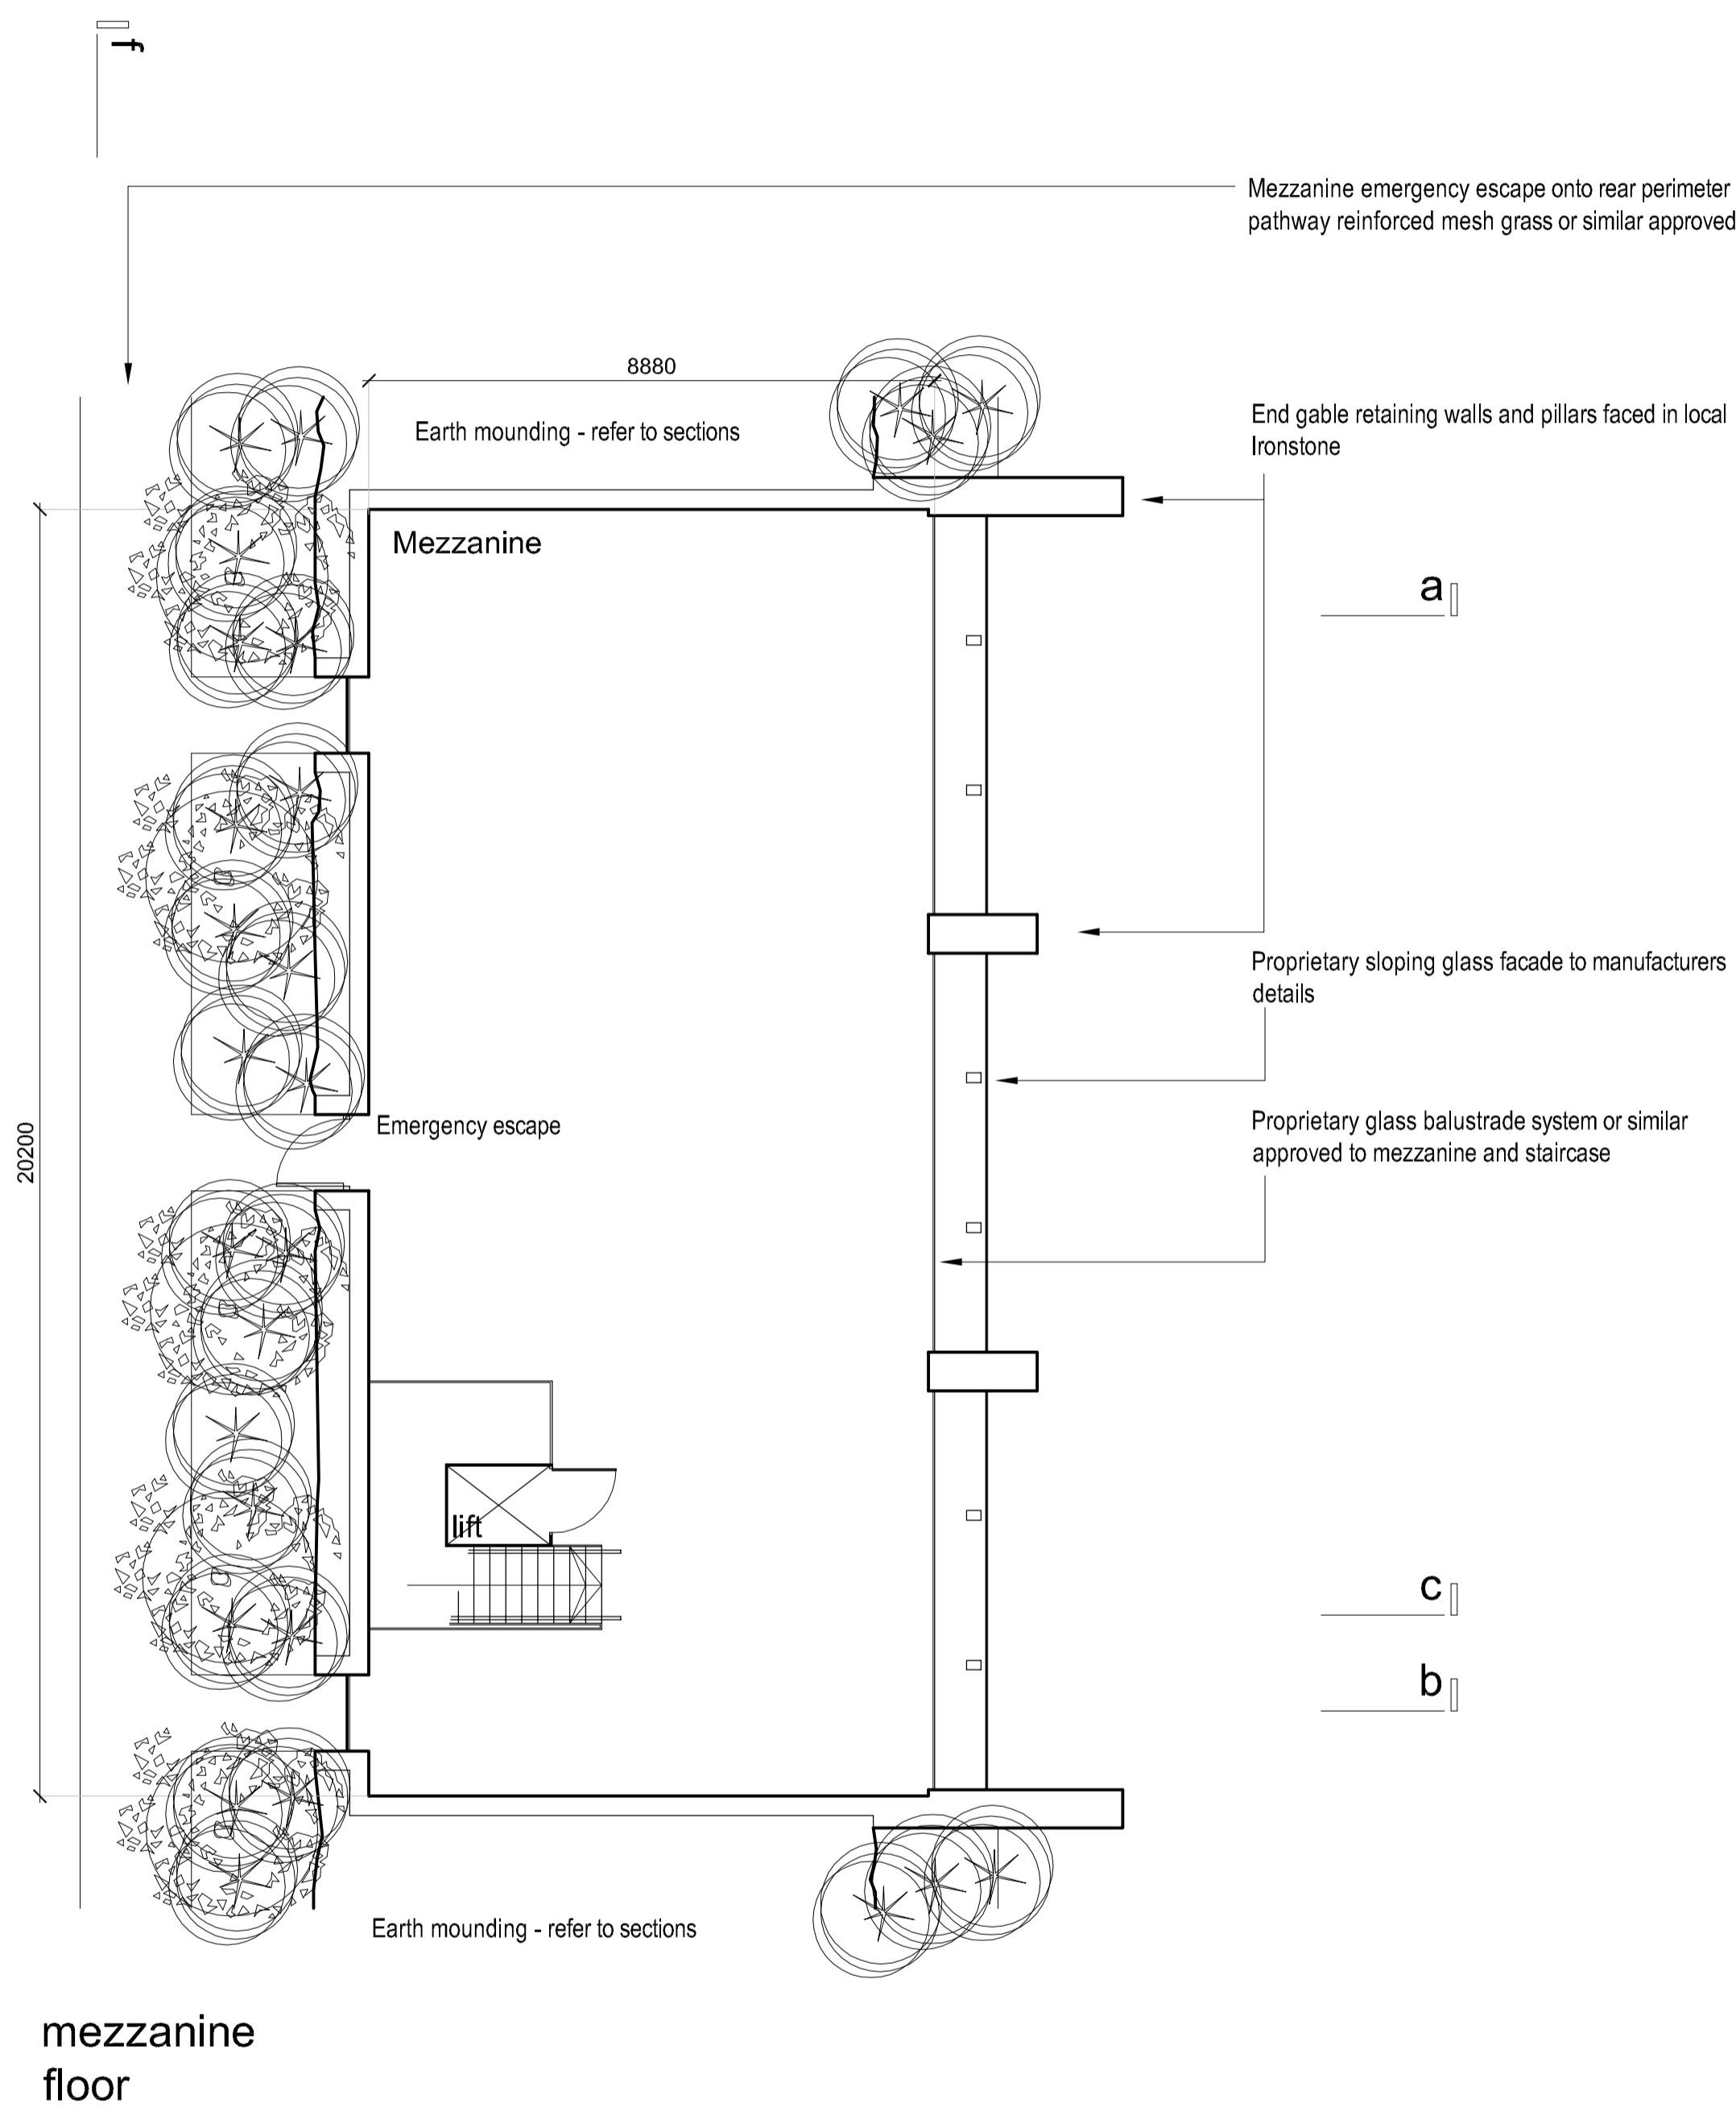

mezzanine floor

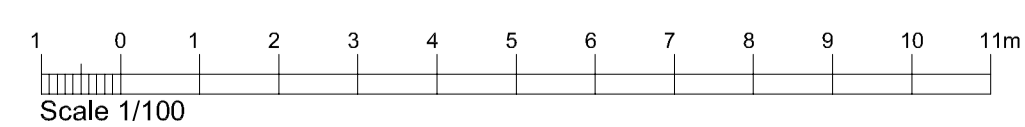

C	10/01/16	CB	CB
Minor modification			
B	09/04/16	CB	CB
Notes added			
A	09/04/08	CB	CB
Minor amendments and additional information			
rev	date	drawn	checked

Initial Issue

drawing stage **Planning Submission**

drawing status **SUBMISSION**

client Apollo Business Parks LLP

project Proposed Office Development  
Apollo Office Park  
Wroxtton

drawing title **Ground & Mezzanine Floor Plans**

date 25/03/09 drawn CB  
scale 1/100 scale @ A1 checked CB