

NOTES



IF IN DOUBT - ASK

(c) Copyright - Chris Billington Building Design Consultant
 This drawing shall not be reproduced in part or whole without the prior express written consent.

Use only noted dimensions - do not scale.

Any Discrepancy to be reported immediately to Chris Billington Building Design Consultant.

Boundary position established from preliminary topographical survey. Prior to works commencing, full topographical survey shall be undertaken identifying exact positions of boundary fences.

 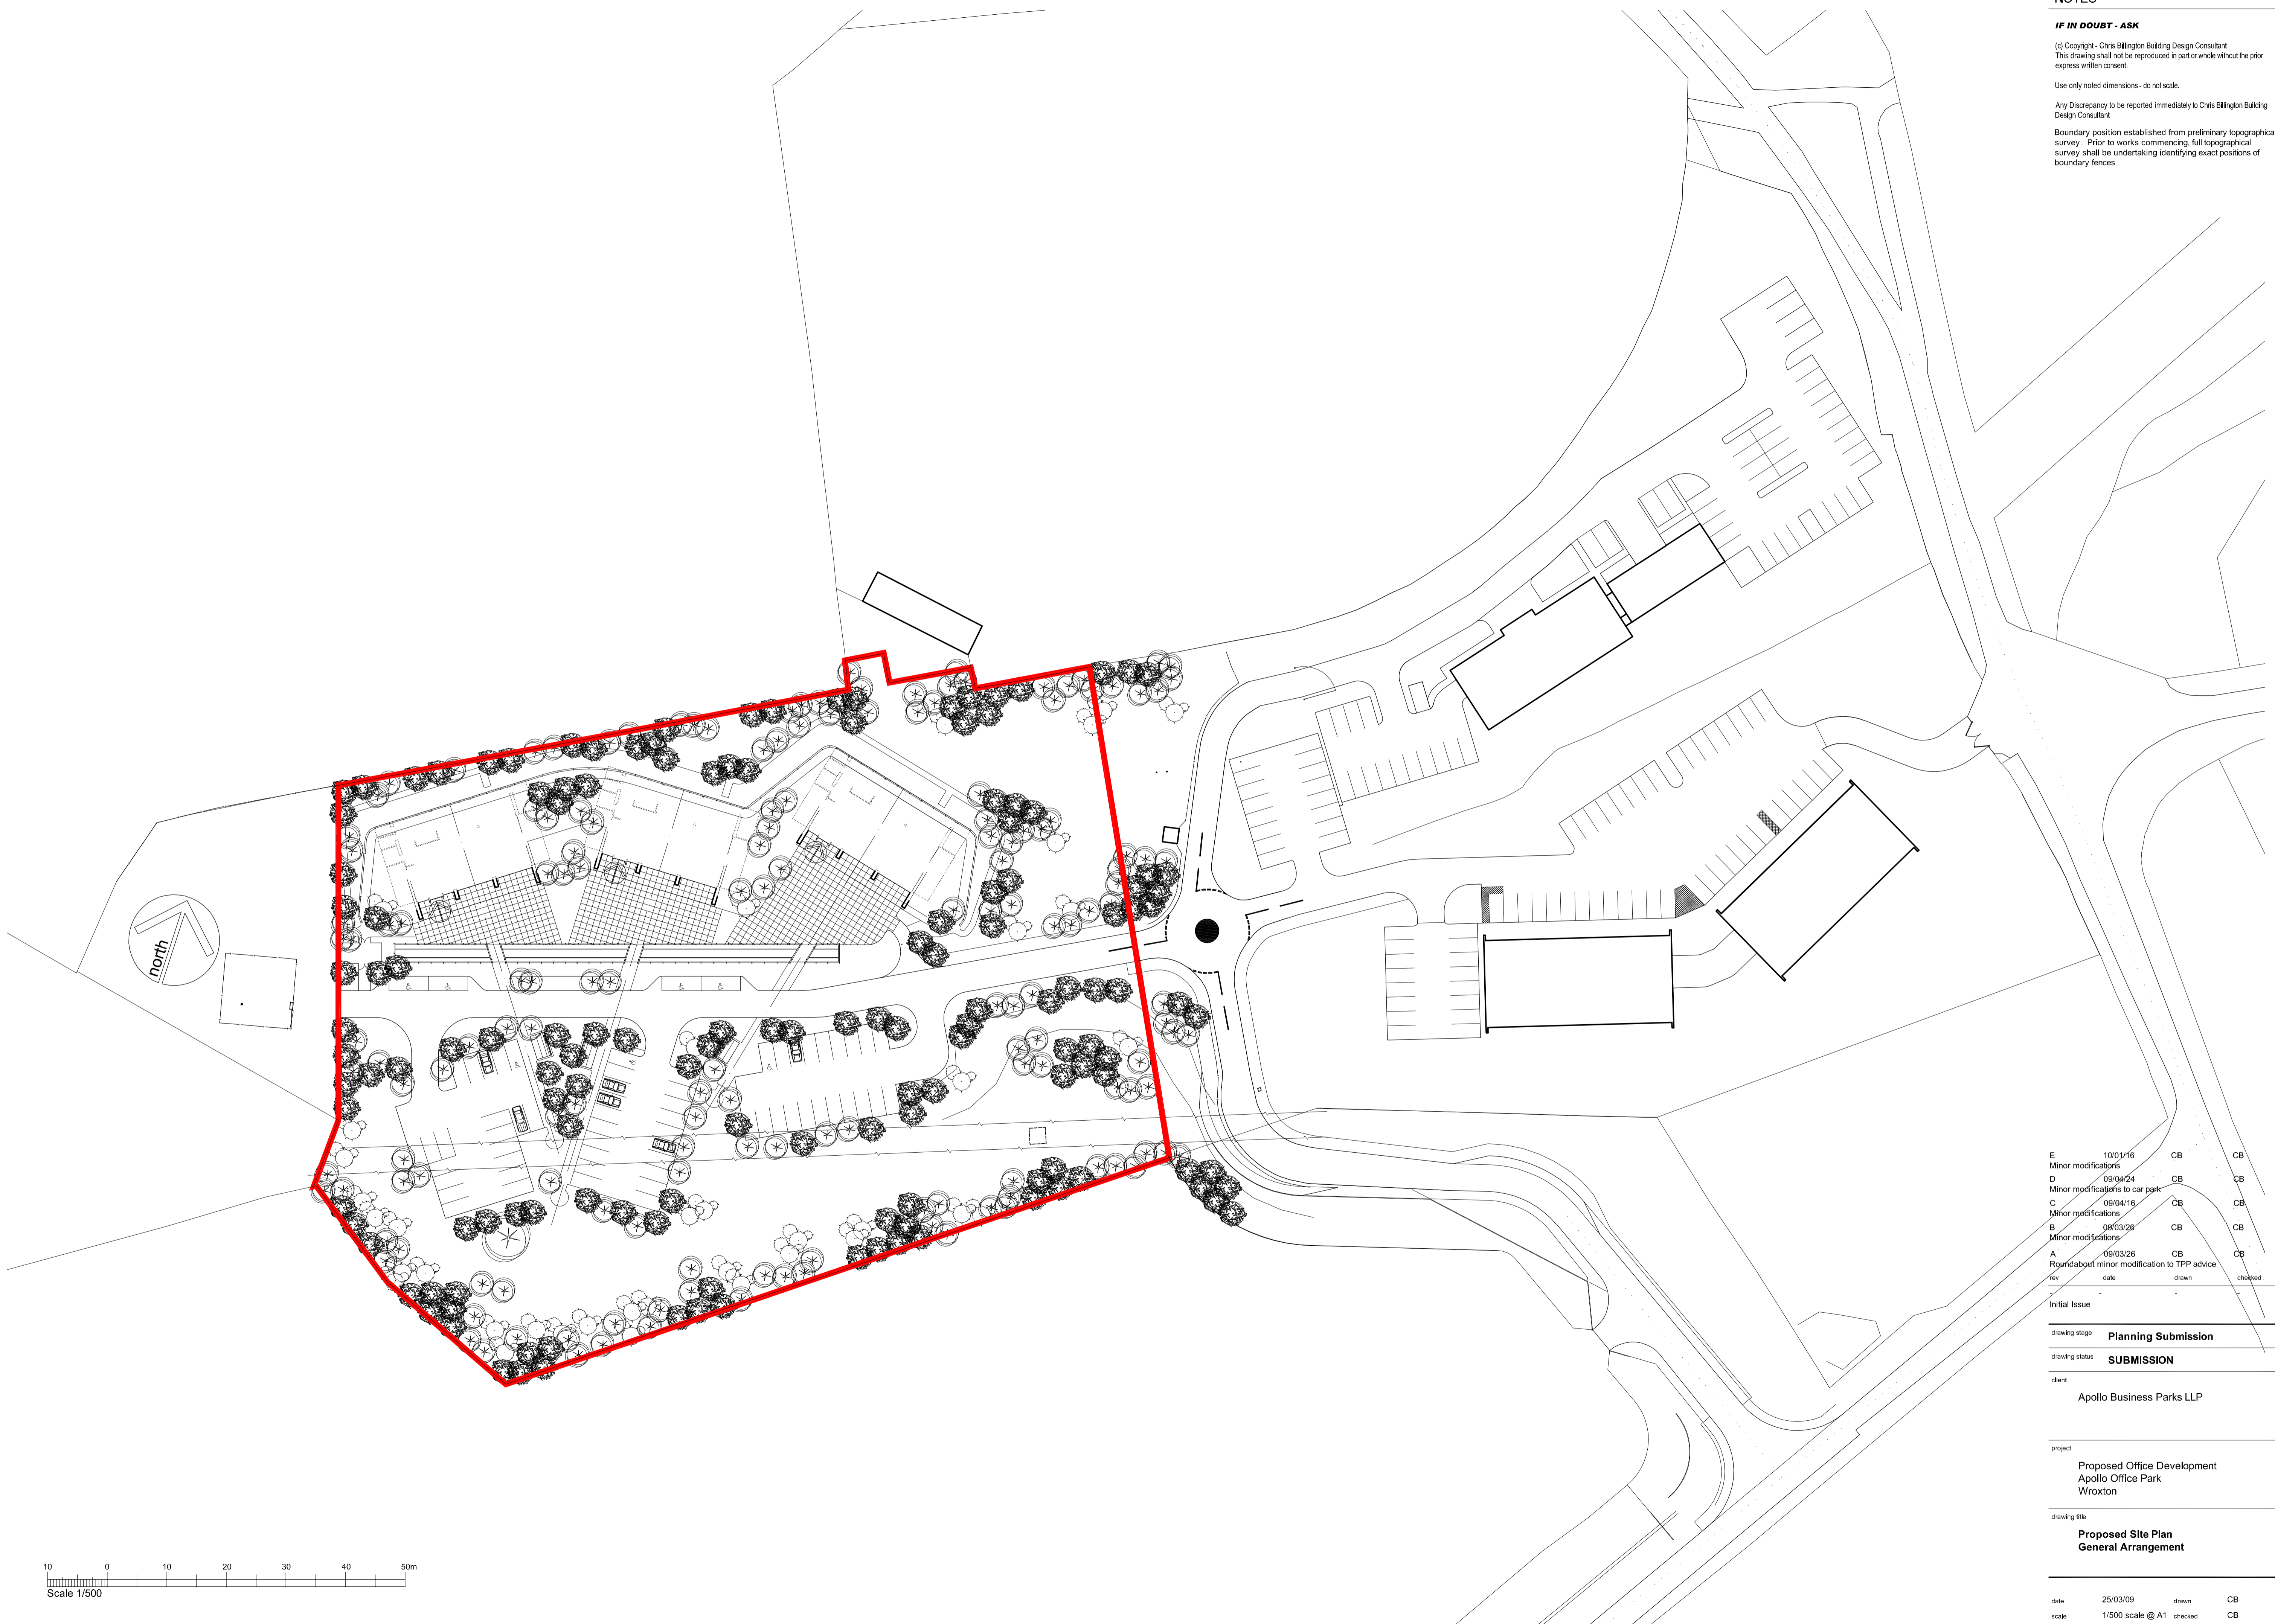

rev	date	drawn	checked
E	10/01/16	CB	CB
Minor modifications			
D	09/04/24	CB	CB
Minor modifications to car park			
C	09/04/16	CB	CB
Minor modifications			
B	09/03/26	CB	CB
Minor modifications			
A	09/03/26	CB	CB
Roundabout minor modification to TPP advice			

Initial Issue			
drawing stage	Planning Submission		
drawing status	SUBMISSION		
client	Apollo Business Parks LLP		
project	Proposed Office Development Apollo Office Park Wroxtton		
drawing title	Proposed Site Plan General Arrangement		
date	25/03/09	drawn	CB
scale	1/500 scale @ A1	checked	CB