




TYPICAL SECTION

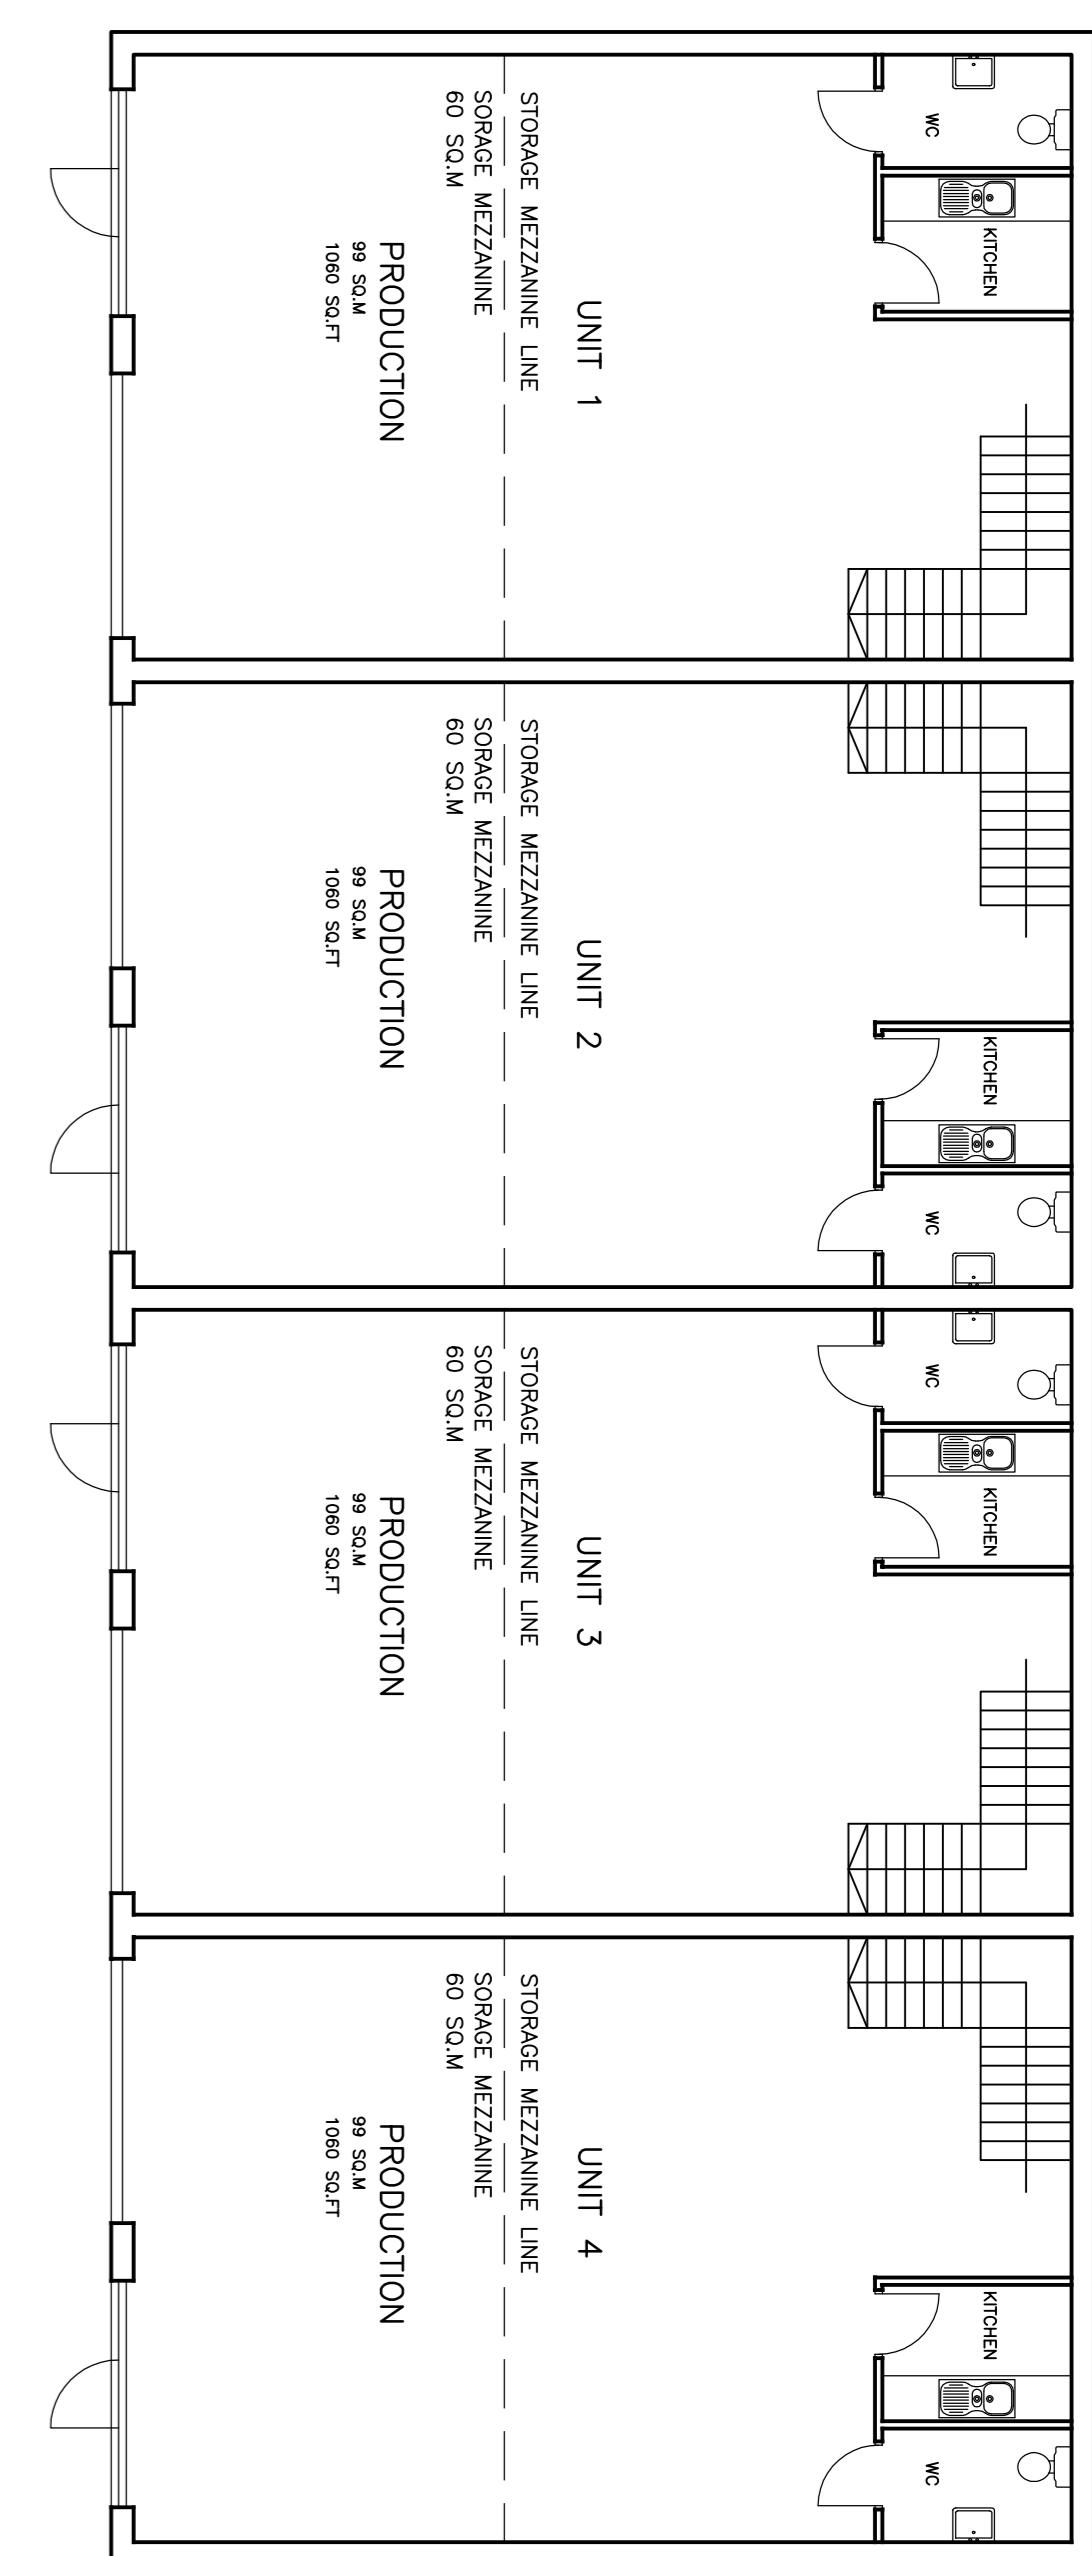

PROPOSED GROUND FLOOR PLAN – ALSO RELATES TO UNITS 7 – 10

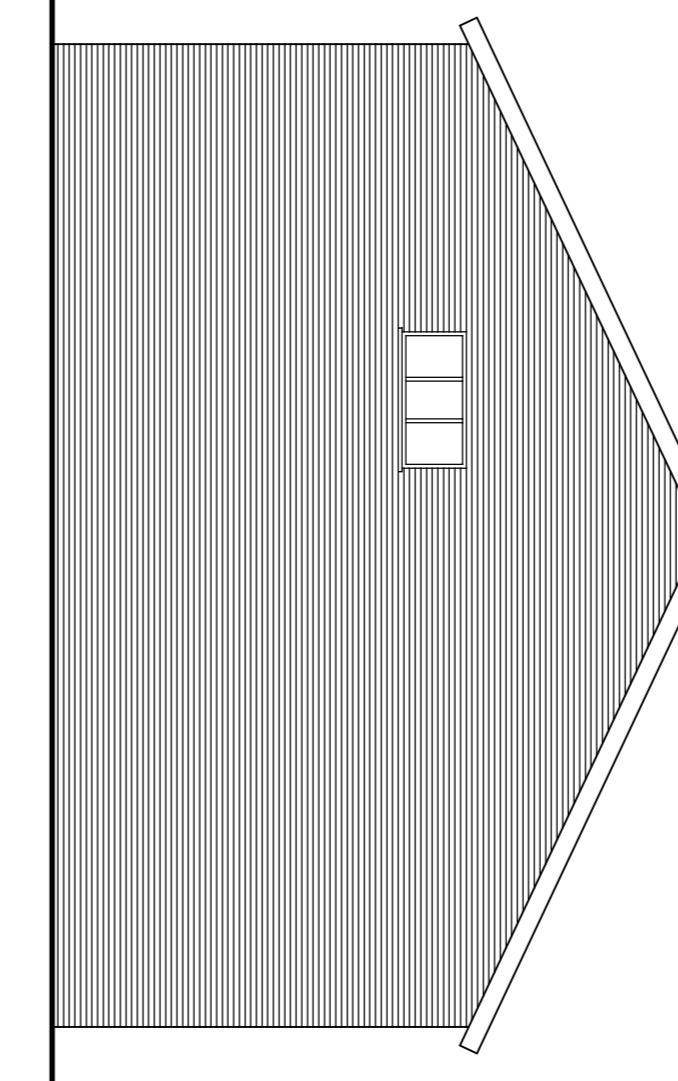


PROPOSED SIDE ELEVATION

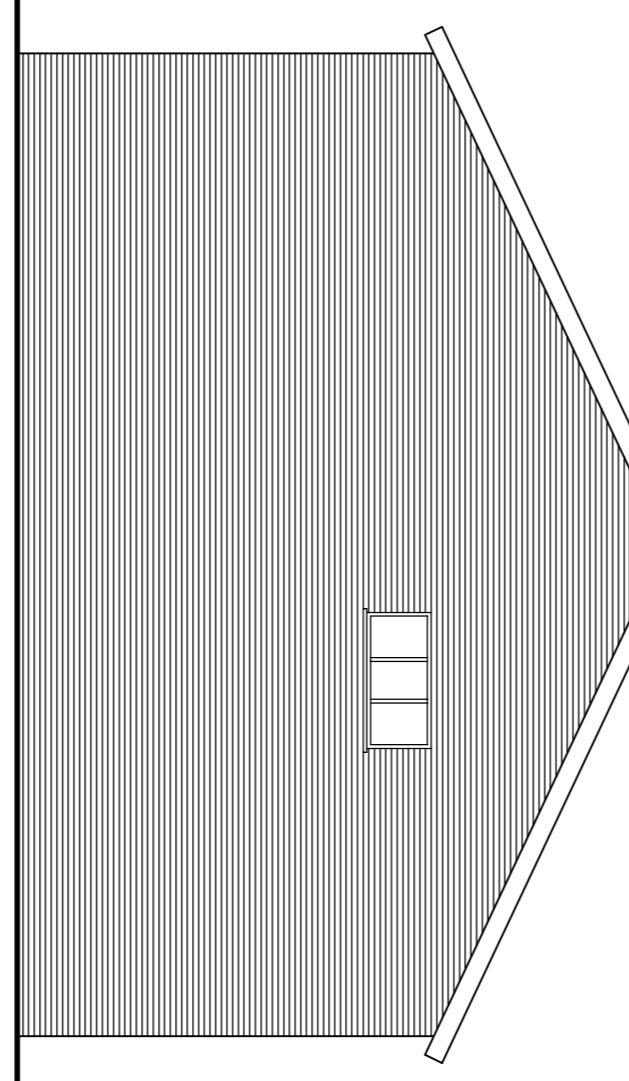

PROPOSED SIDE ELEVATION

ROOF TO MATCH UNIT 3

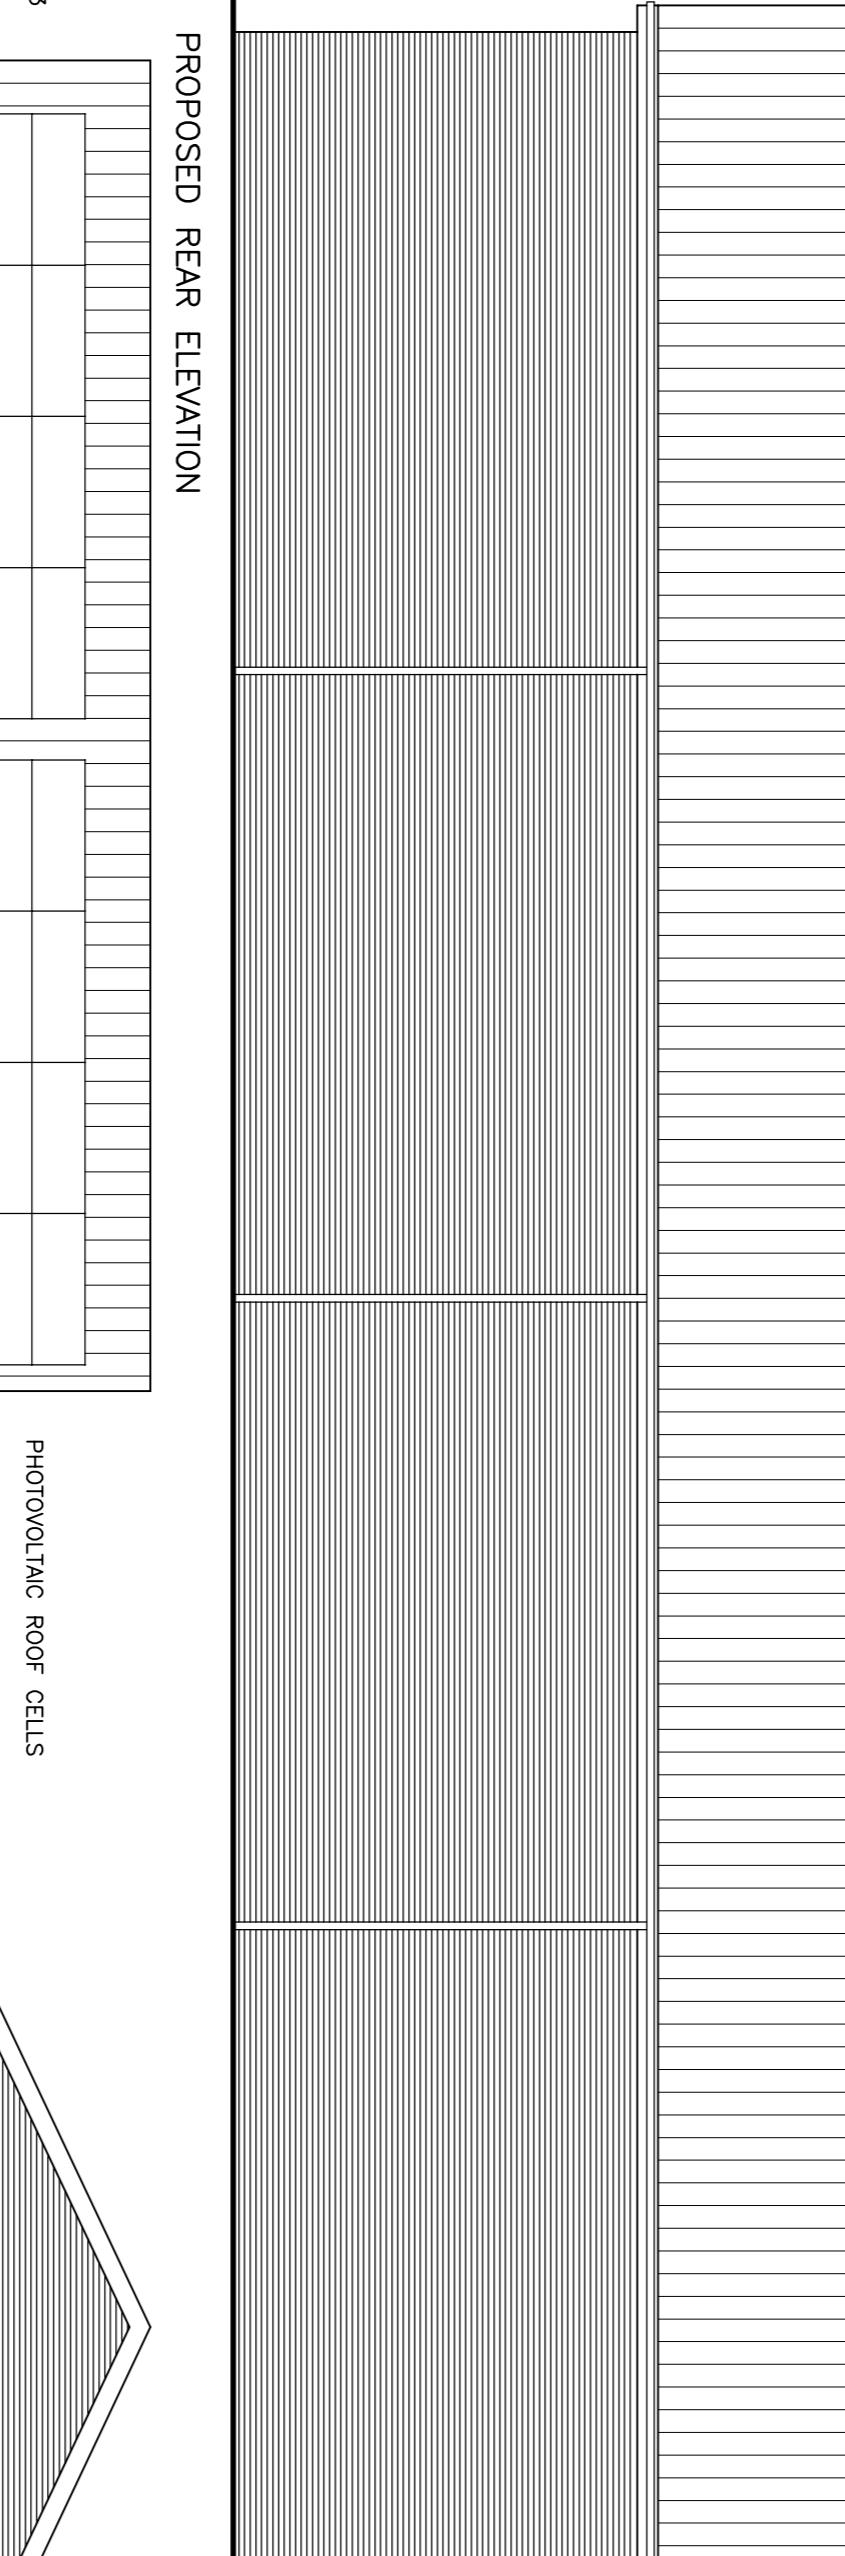

PROPOSED REAR ELEVATION

ROOF TO MATCH UNIT 3


PHOTOVOLTAIC ROOF CELLS

FACING BRICKWORK

FACING BRICKWORK

FACING BRICKWORK

FACING BRICKWORK

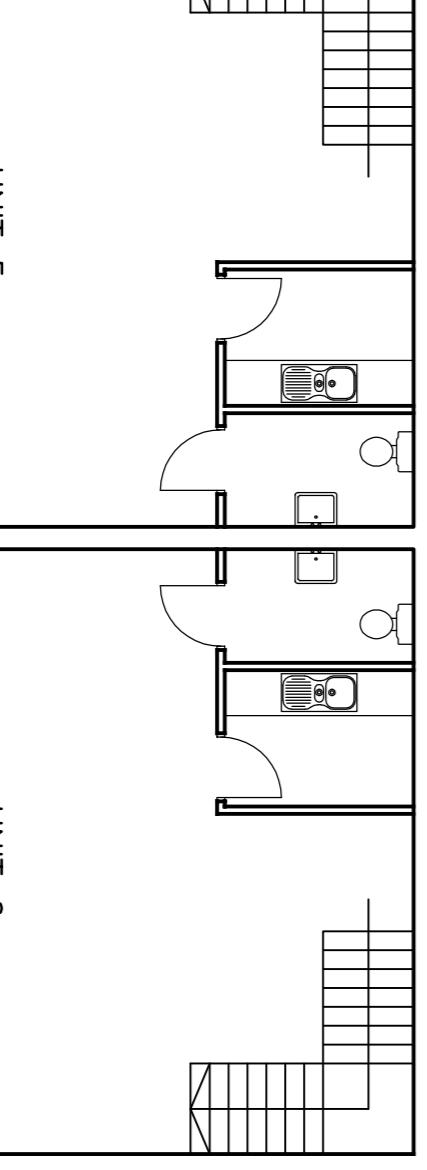

PROPOSED SIDE ELEVATION

STORAGE MEZZANINE LINE
60 SQM

STORAGE MEZZANINE LINE
60 SQM

PRODUCTION 99 SQM
1060 SQFT

PRODUCTION 99 SQM
1060 SQFT

UNIT 6

UNIT 5

PROPOSED REAR ELEVATION

PROPOSED SIDE ELEVATION

DESIGN AND BUILD PROJECTS LTD

Project Name and Address
INDUSTRIAL UNITS
UNIT 7, SELBY BARN
DURCOP
WROXTON
NORTHAMPTON
NN12 0AL

Tel: 01327 353975

Project Name and Address
INDUSTRIAL UNITS
APOLLO OFFICE PARK
WROXTON
NN12 0AL

Date 3/14
Scale 1:100
Title PLANS AND ELEVATIONS
Dwg. no 2975/11 G A1 SHEET

