




SOUTH ELEVATION

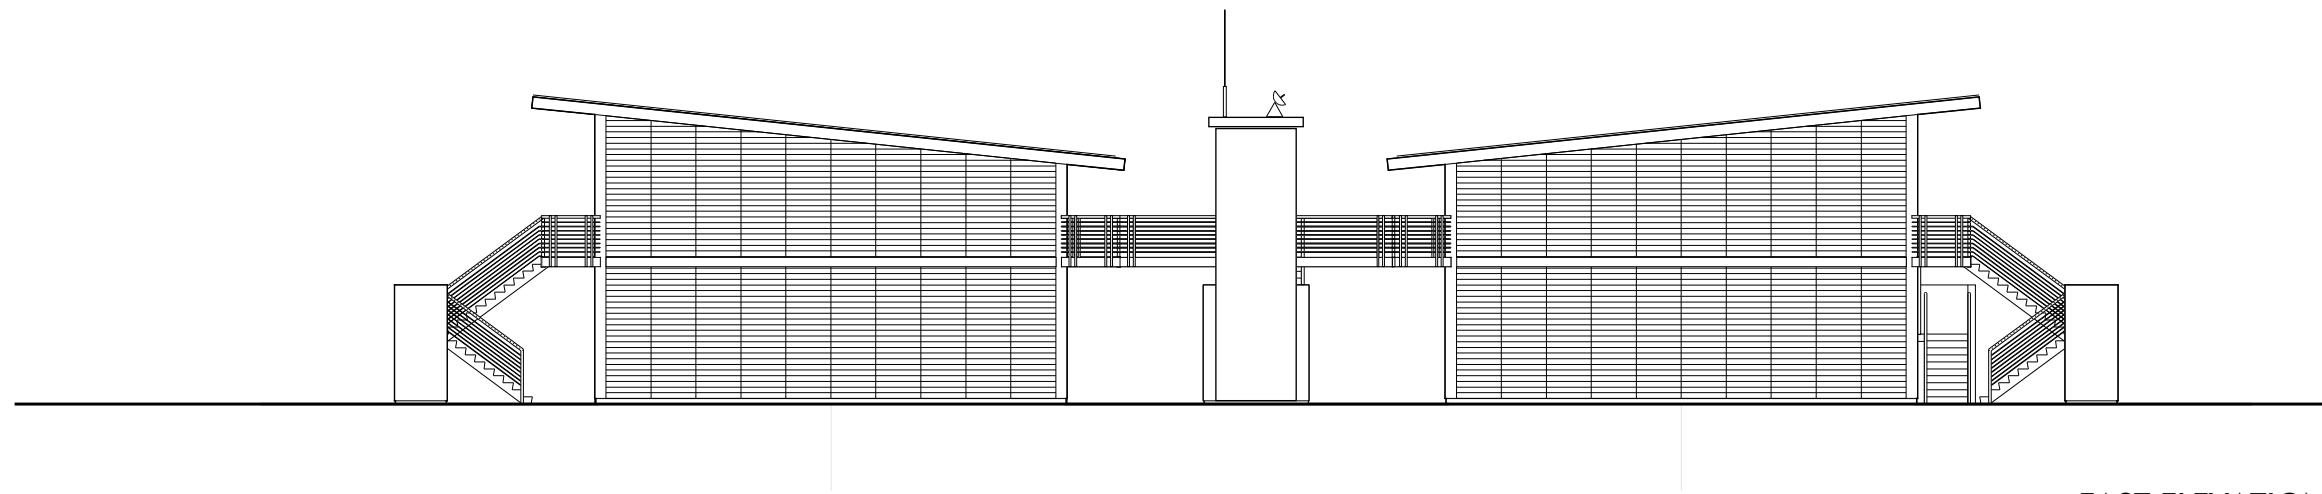

EAST ELEVATION

#### MATERIALS

Roof	composite profile steel
Walls	west (front) elevation - render on blockwork north + south elevations - micro-rib steel cladding panels and powder-coated steel windows east (rear) elevation - powder coated louvred panels

<b>ALAN DRURY ARCHITECTS</b> 33 EAST SAINT HELEN STREET ABINGDON OXON OX14 5EE T. 01235 553073 F. 01235 203085 OFFICES AT RADCLIVE ROAD, GAWCOTT, BUCKS - APOLLO DEVELOPMENTS LTD		
SOUTH AND EAST ELEVATIONS		
FEB 2006	1 : 200 (@ A3)	325 / 1 / 06 -